



Loughboy Park

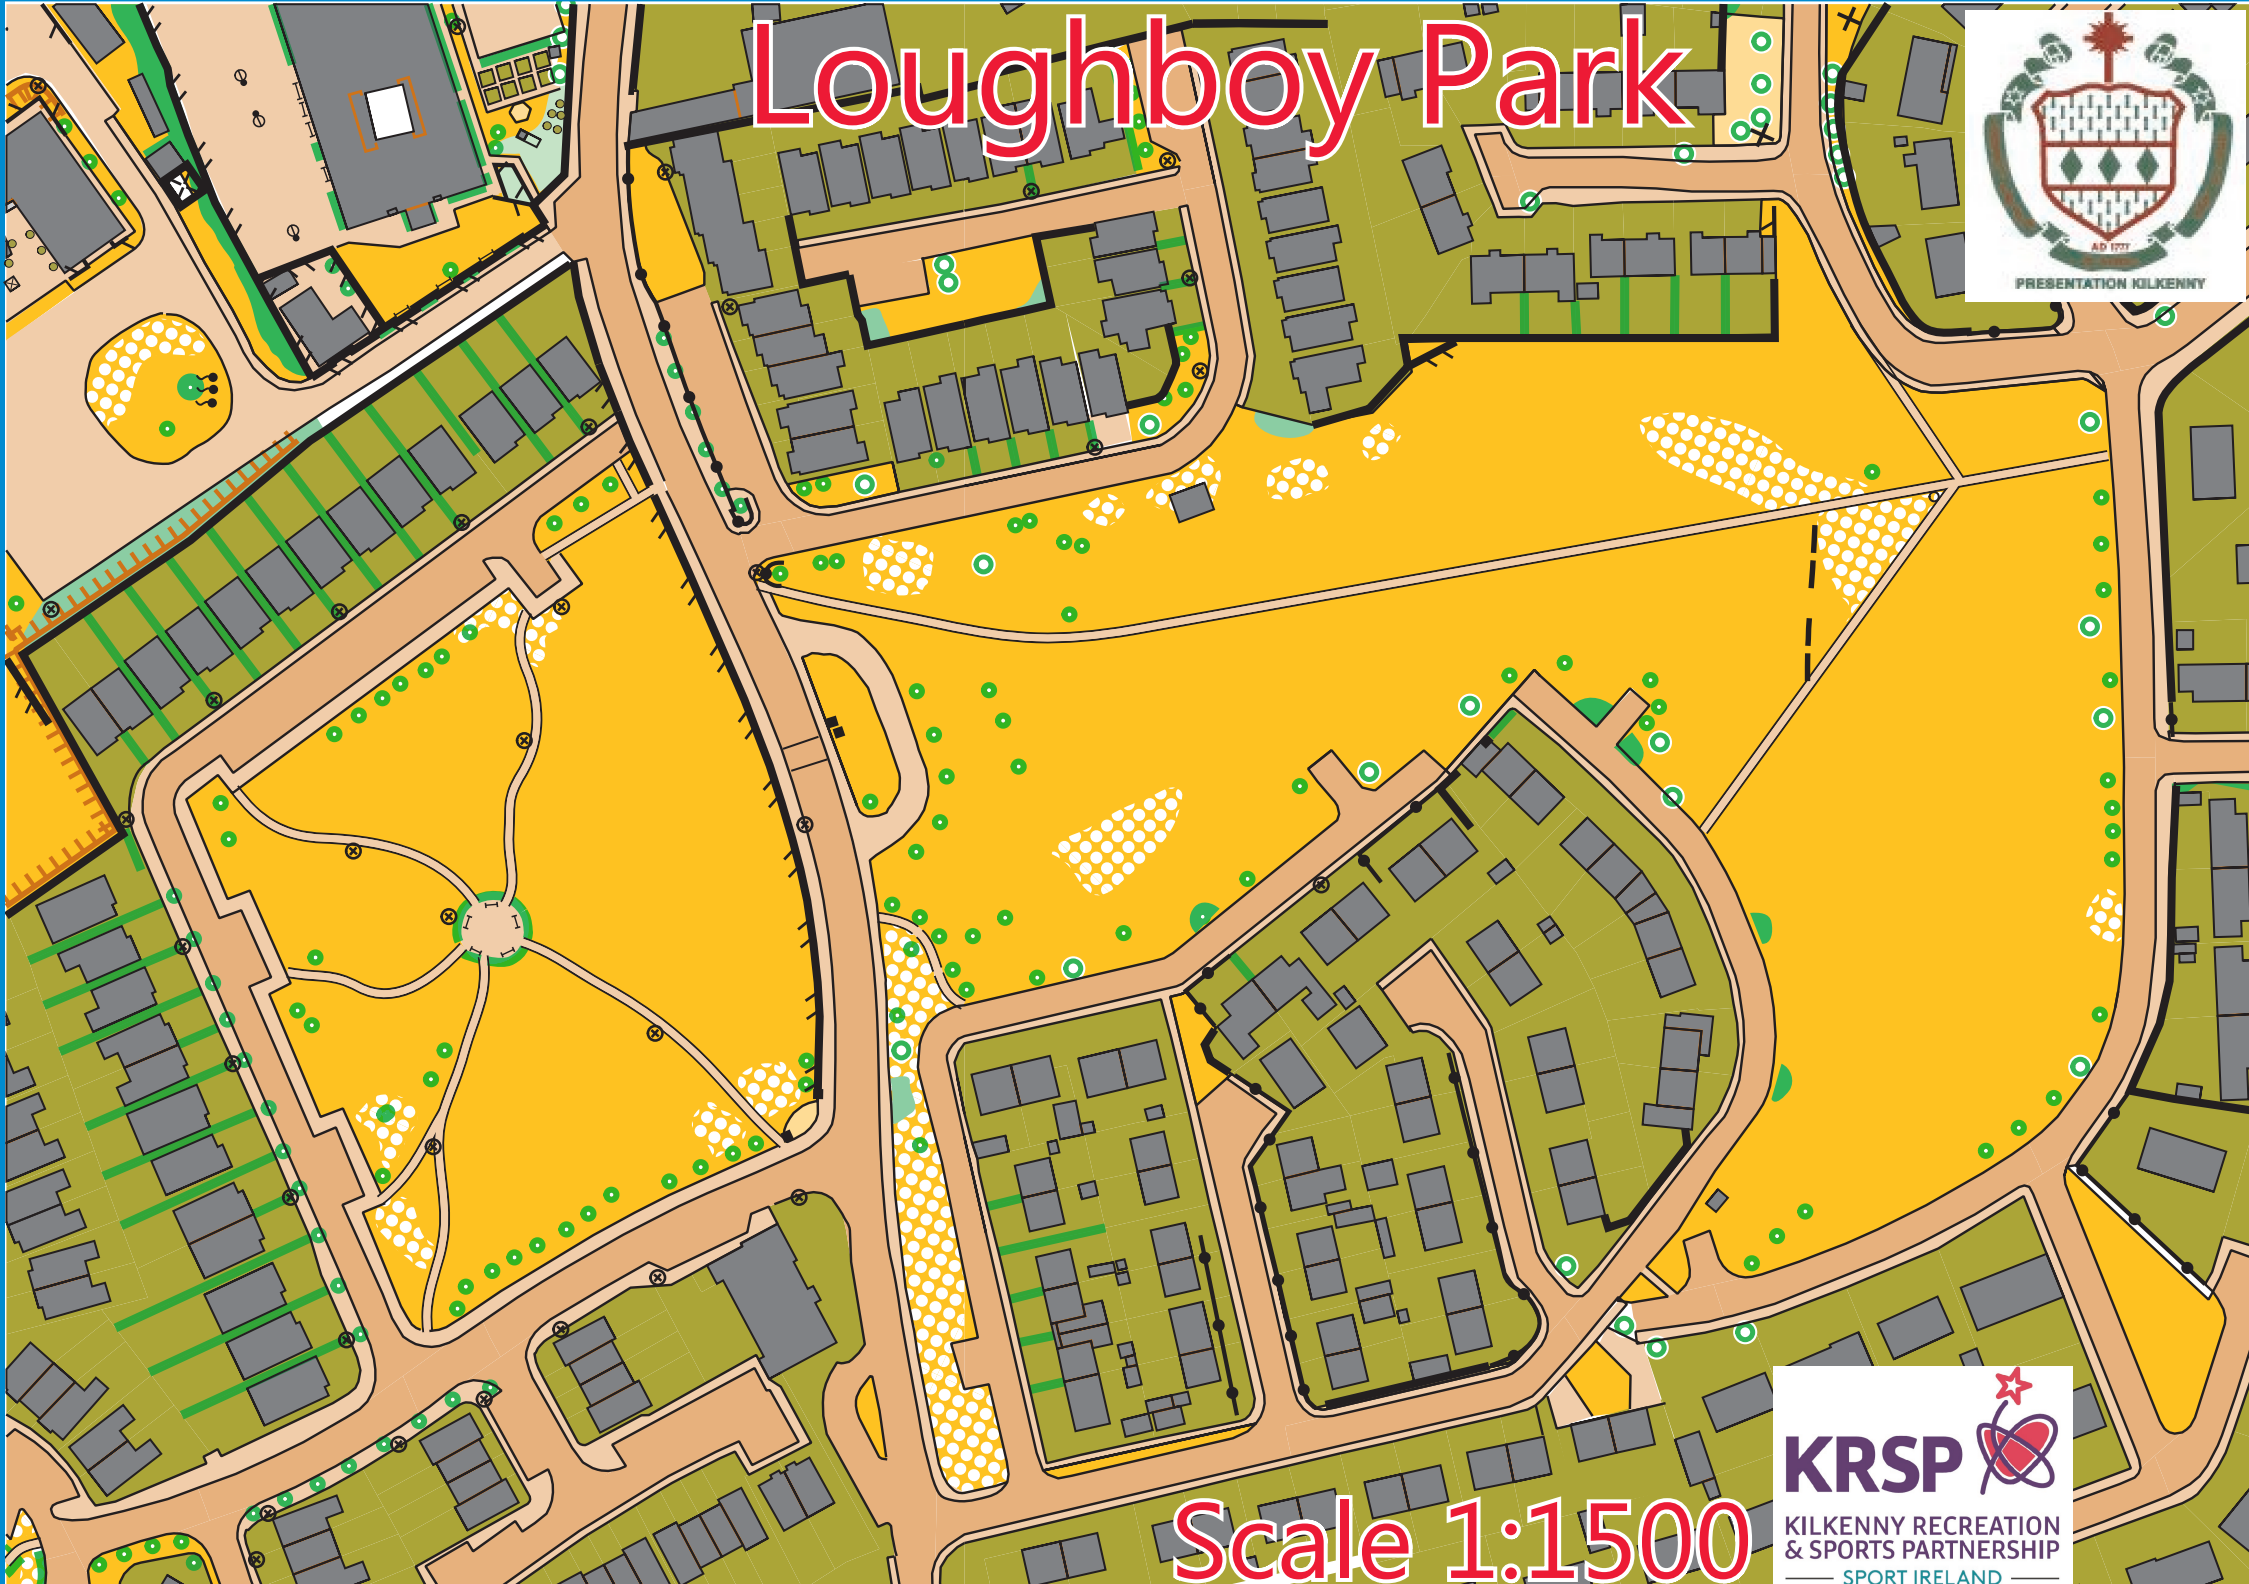

Scale 1:1500

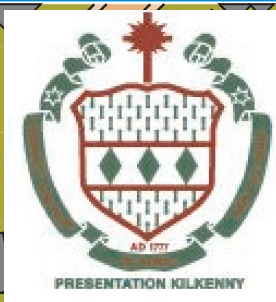